


LAND SURVEYOR'S CERTIFICATE

SURVEYOR'S CERTIFICATION:

I HEREBY CERTIFY THAT THIS PLAT, MAP, SURVEY, OR REPORT WAS MADE BY ME OR UNDER MY DIRECT PERSONAL SUPERVISION AND THAT I AM A DULY REGISTERED LAND SURVEYOR UNDER THE LAWS OF THE STATE OF NEBRASKA.

LEGAL DESCRIPTION:

LOT 5, BLOCK 10, HAPPY HOLLOW, AS PLATTED AND RECORDED IN DOUGLAS COUNTY, NEBRASKA.

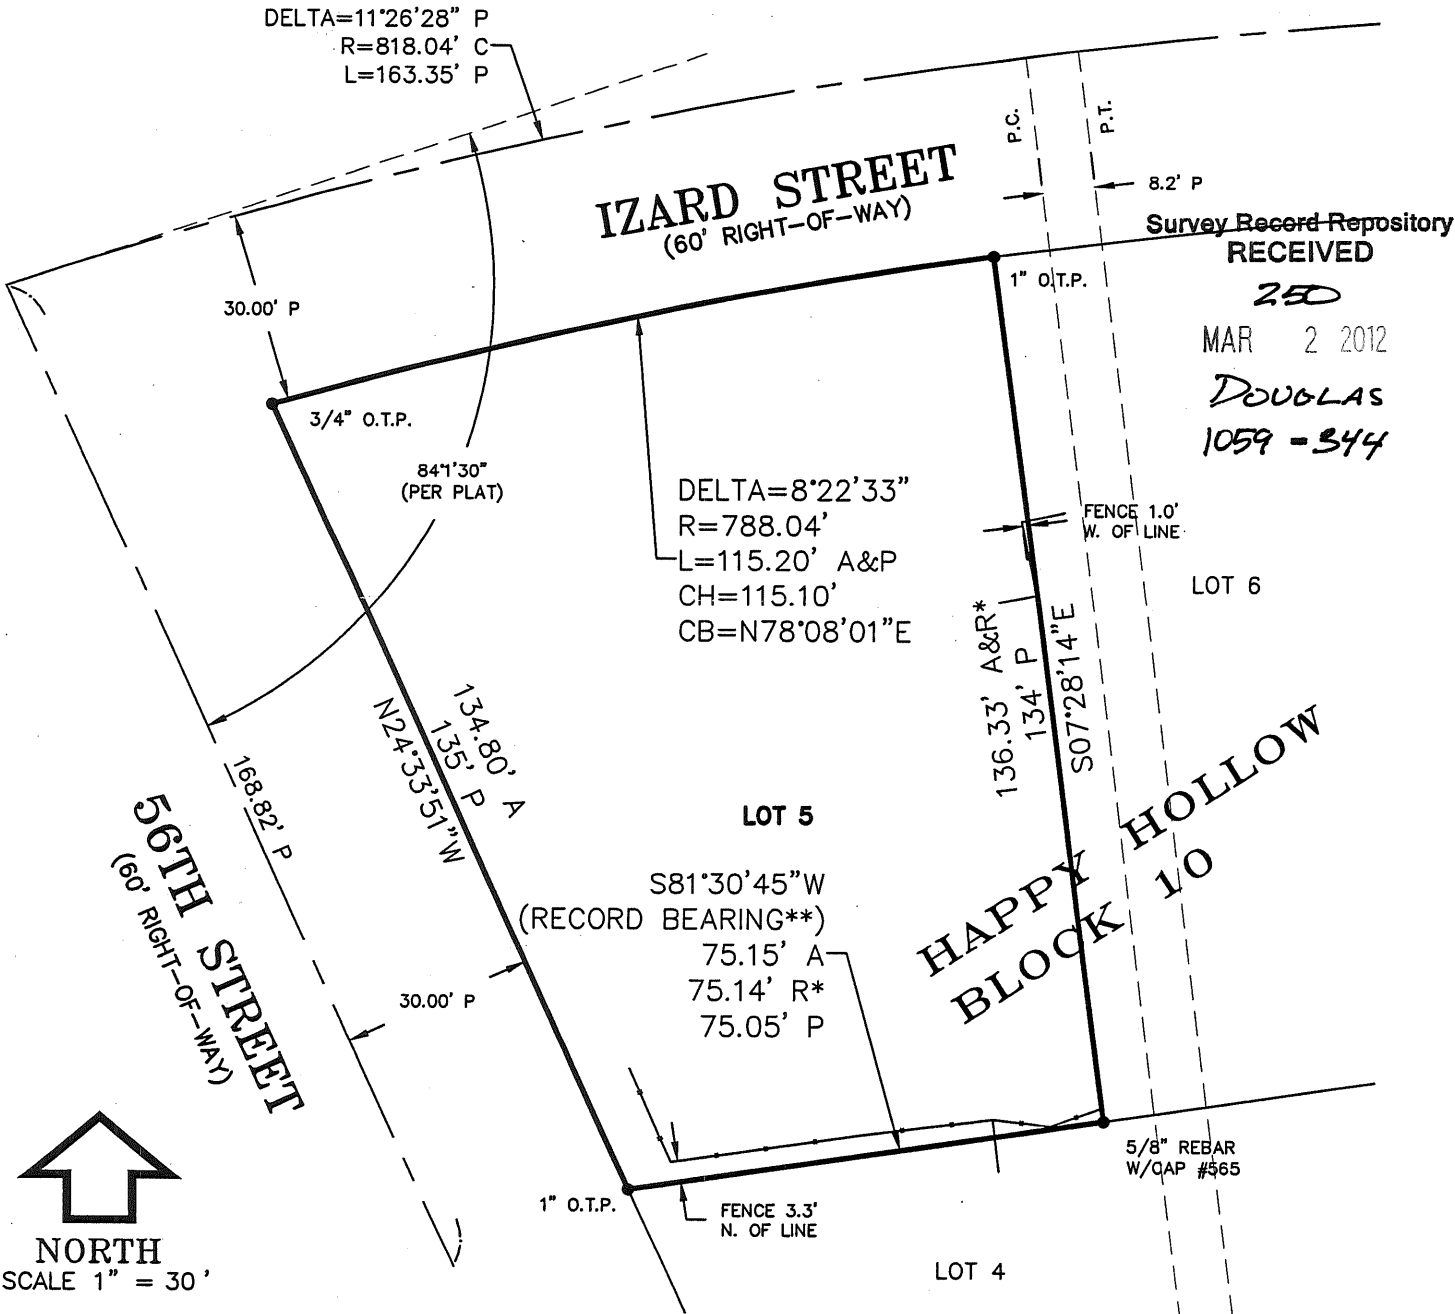

NOTE: THE PLAT OF HAPPY HOLLOW SHOWS A P.C. ON THE NORTH LINE OF LOT 5 – THIS APPEARS TO BE IN ERROR. THE P.C. AS COMPUTED FROM INFORMATION ON THE PLAT FALLS ON THE NORTH LINE OF LOT 6, AS SHOWN HEREON.

LEGEND:

- P – PLAT DISTANCE

A – ACTUAL DISTANCE

R – RECORDED DISTANCE

C – CALCULATED DISTANCE

* – PER RECORD SURVEY BY RICHARD M. BROYLES, LS-477, 11/24/2010

** – PER RECORD SURVEY BY LARRY A. VAN FLEET, LS-505, 2/6/2006
- C.T.P. – CRIMPED TOP PIPE

O.T.P. – OPEN TOP PIPE

S.D.H. – STAR DRILL HOLE

"X" – CHISELED "X" IN CONCRETE
- – FOUND SURVEY POINT

△ – SET SURVEY POINT

Date: 2/28/12

Shane R. Baker
Shane R. Baker

Crew: JAC Drafter: SRB

